

Gaming Floor Enhancements

THE TEAM

- ▶ JEFF FAVRE GM AND VP PIDI
- ▶ JOE BILLHIMER EXEC VP & COO ERI
- ▶ JEFF SAYRE DIR. HR & COMPLIANCE PIDI
- ▶ KEVIN O'SULLIVAN DIR. GAMING OPS PIDI
- ▶ TOM DIEHL DEP. GC & COMPLIANCE ERI
- ▶ STEVE SCHRIER OUTSIDE COUNSEL
BLANK ROME, LLP

THE AGENDA

- ▶ WHY REDUCE SLOTS & TABLES
 - RIGHT TIME
 - RIGHT REASON
 - RIGHT METHOD

- ▶ REVIEW DETAILS OF THE PETITION

- ▶ CONVEY THE PRESQUE ISLE DOWNS VISION

THE COMPETITION IN 2007




THE COMPETITION IN 2013



THE COMPETITION IN 2015



The Financial Impact

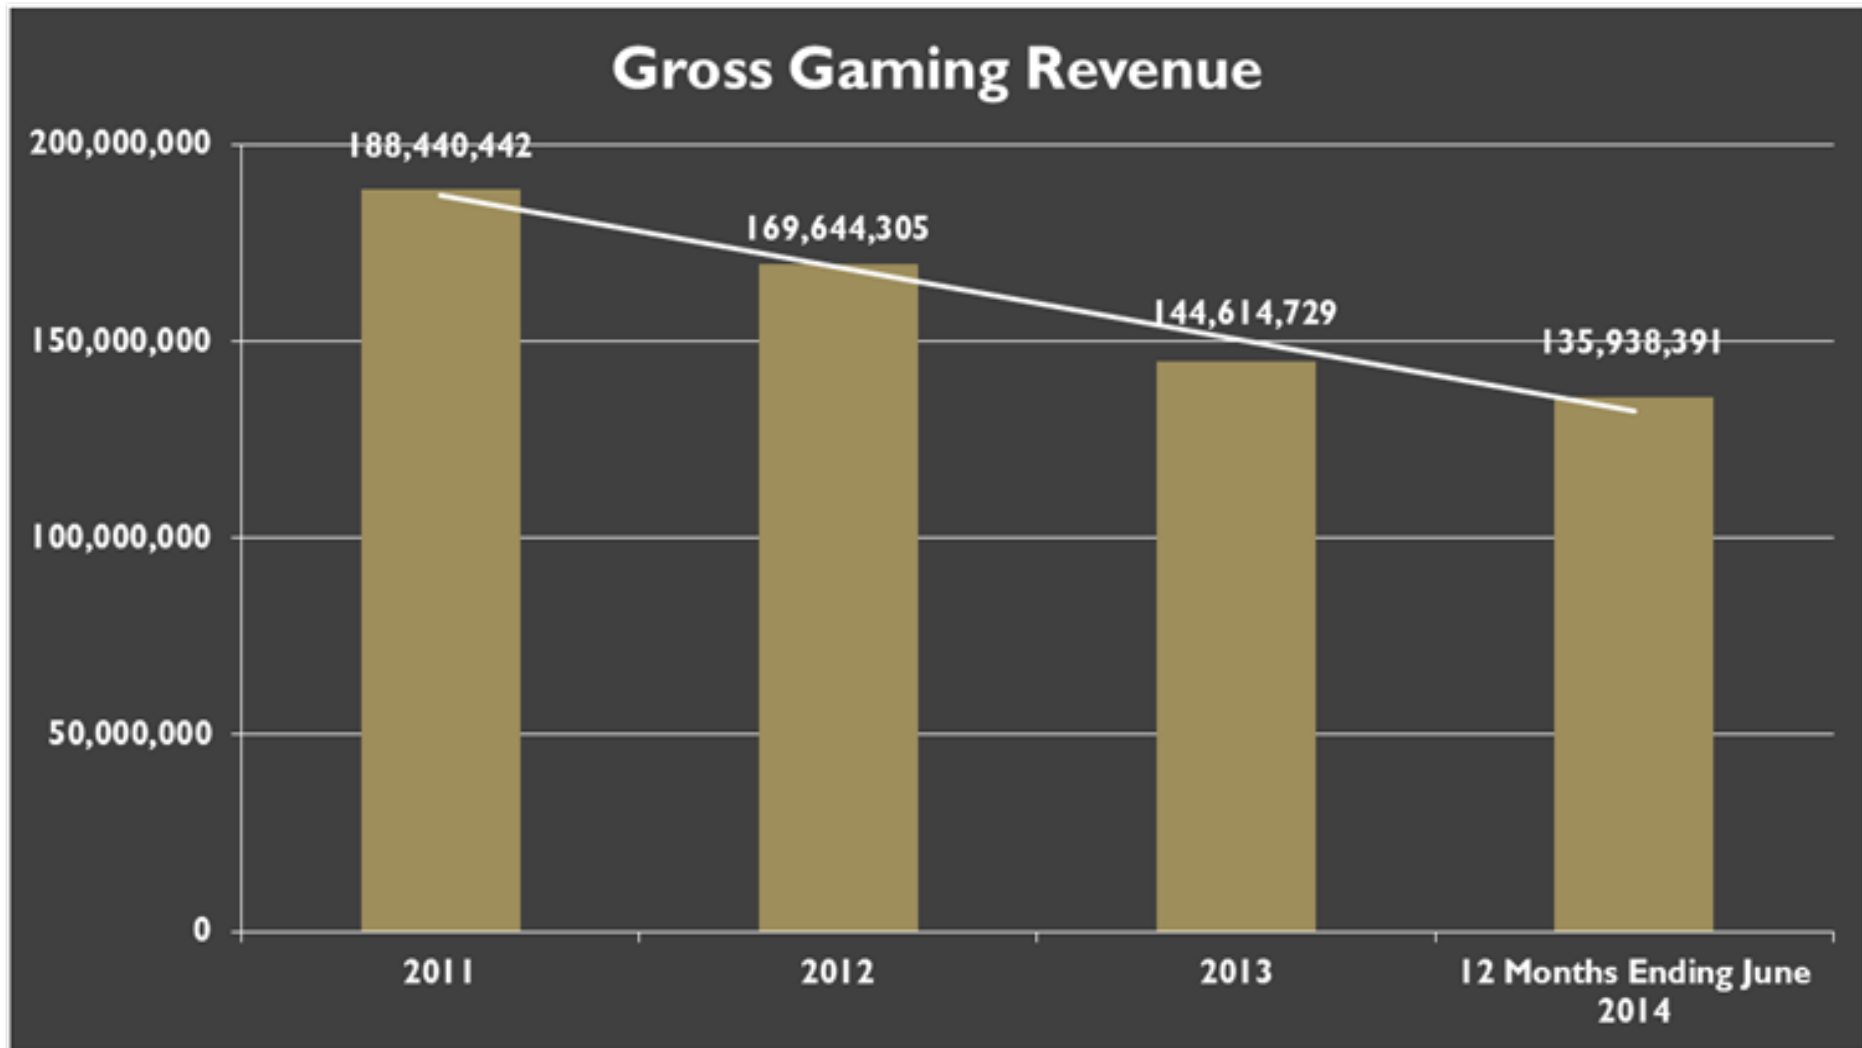

THE ELDORADO PHILOSOPHY

- ▶ IMPORTANCE OF GUEST EXPERIENCE
 - DIVERSE OFFERINGS AND BEST IN CLASS AMENITIES

- ▶ CAPITAL FRIENDLY
 - ELDORADO SHREVEPORT
 - ELDORADO RENO
 - SCIOTO DOWNS

- ▶ INDUSTRY EXPERIENCE
 - RIGHTSIZING TO BUSINESS VOLUMES


THE RELIEF REQUESTED

- ▶ REDUCTION IN SLOTS (1720 TO 1580)
 - OCCUPANCY ANALYSIS
 - NON-SUPPORTED GAMES
 - WPU

- ▶ REDUCTION IN TABLES (46 TO 42)
 - UNUSED TABLES
 - POKER REMAIN THE SAME

THE VISION

Presque Isle Downs & Casino - Interior Renovation

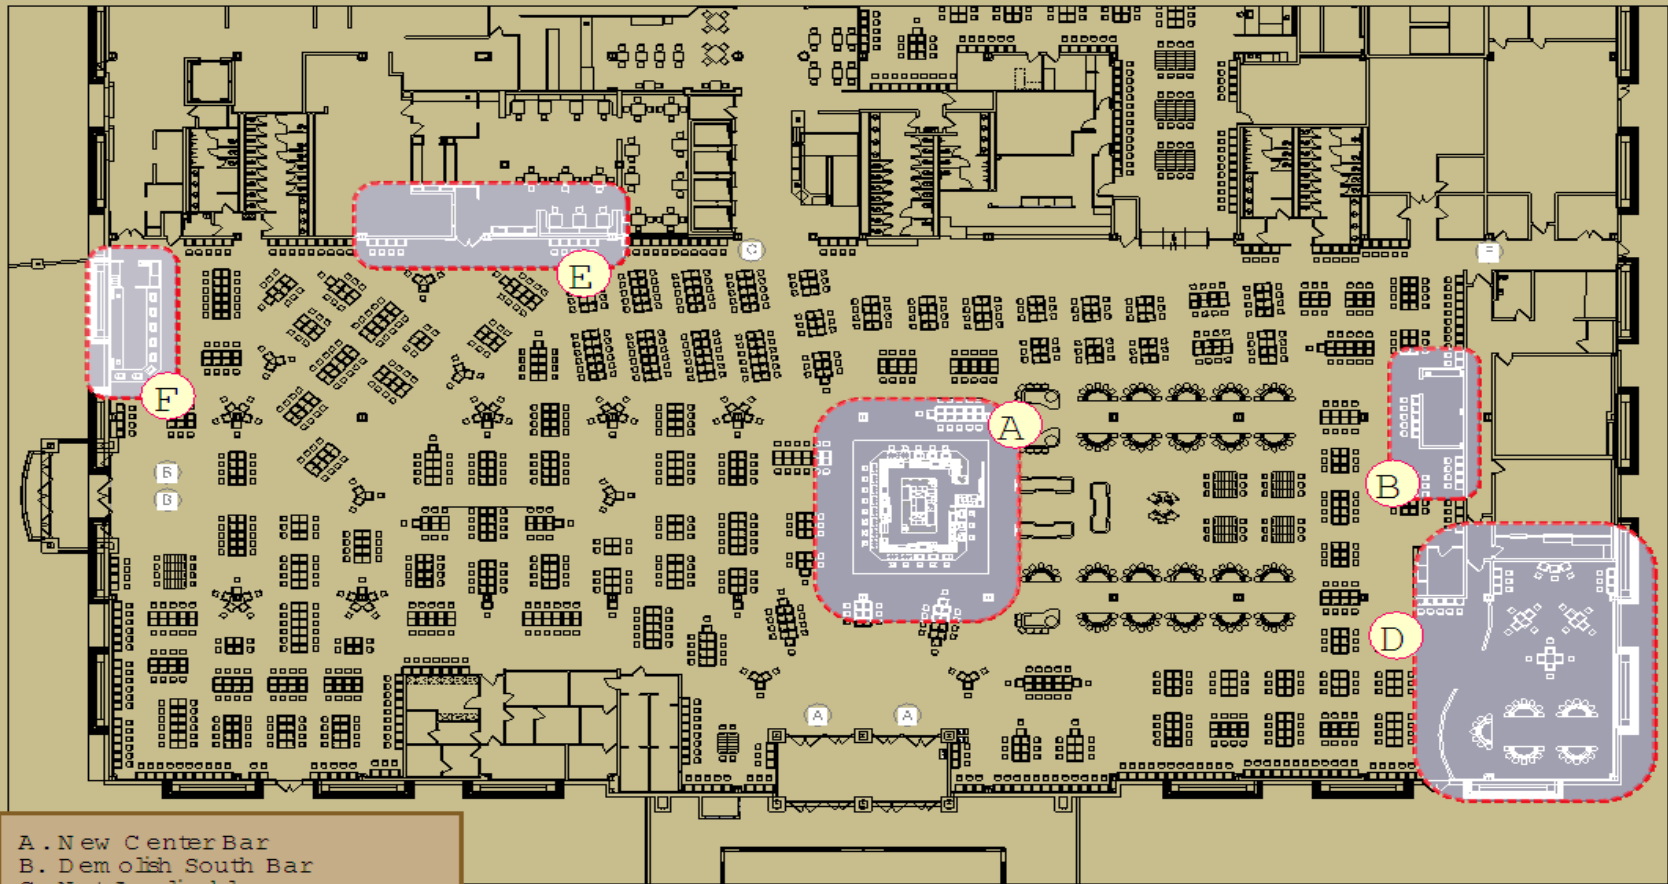

- A. New Center Bar
- B. Demolish South Bar
- C. Not Applicable
- D. Renovate High Limit Area
- E. Update La Bonne Vie Facade
- F. Renovate North Bar

Project Scope Plan



THE STEAK HOUSE

LA BONNE VIE ENTRANCE FINISHES



LOOK OF PLANTS @ ENTRY

CHANDELIER @ ENTRY




ACCENT WOOD @ SOFFIT

BACKLIT RESIN PANELS



ENTRANCE INSPIRATION IMAGE

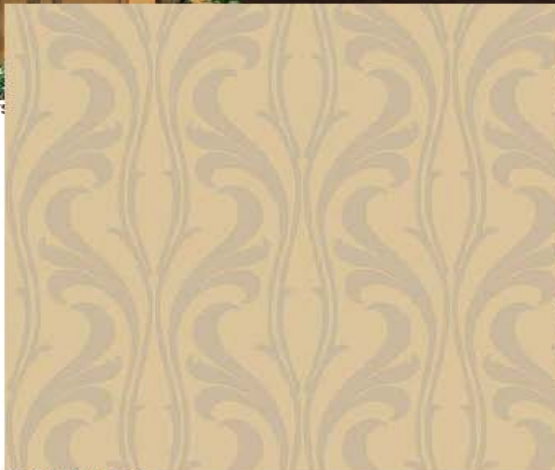

WALLCOVERING



ACCENT MARBLE @ PLANTERS



MARBLE FLOORING @ ENTRANCE

MBA
ARCHITECTURE +
INTERIOR DESIGN
www.mba-entree.com

PRESQUE ISLE CASINO - STEAKHOUSE

THE CENTER BAR



EE Center Bar Rendering
01 Scale: 1/8"=1'-0"




Center Bar Rendering

PIDC Center Bar 021015

February 10, 2015

THE CURRENT FLOOR

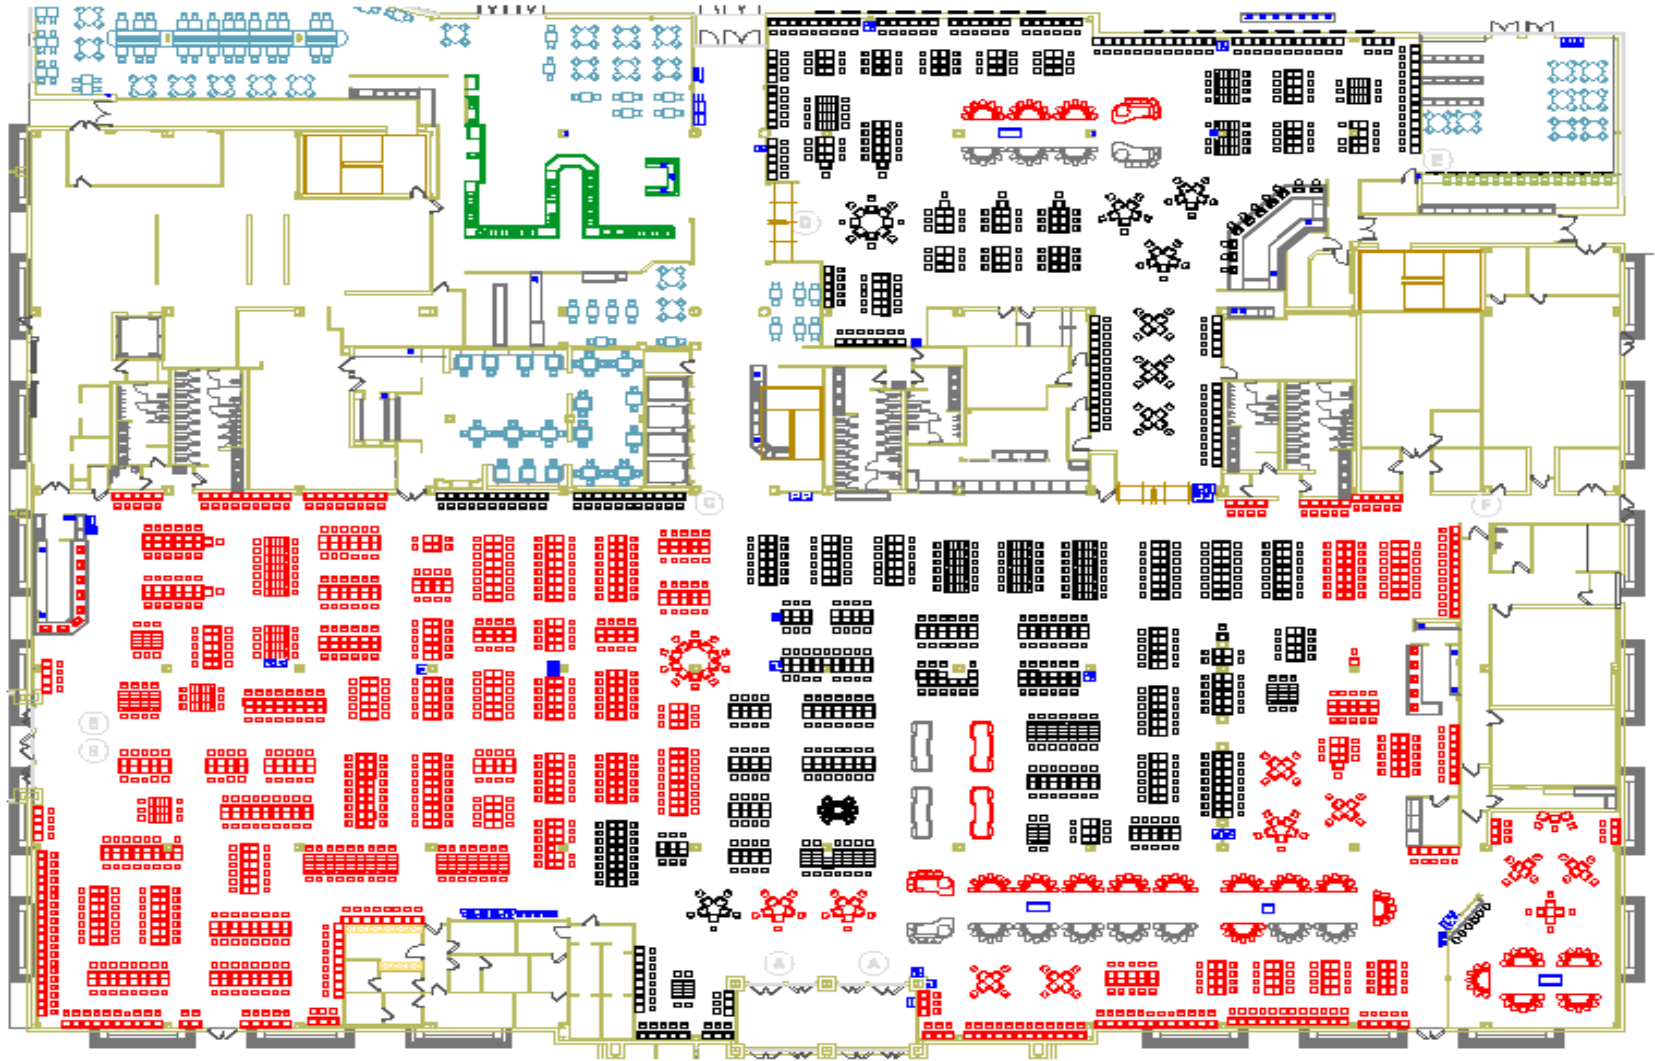

THE END PRODUCT



OEC CONDITIONS

- ▶ PRESQUE ISLE DOWNS AGREES TO THE 13 CONDITIONS THAT THE OFFICE OF ENFORCEMENT COUNSEL HAS SUGGESTED

THANK YOU!

QUESTIONS?